


1 LOWER GROUND FLOOR PLAN
Scale: 1 : 200

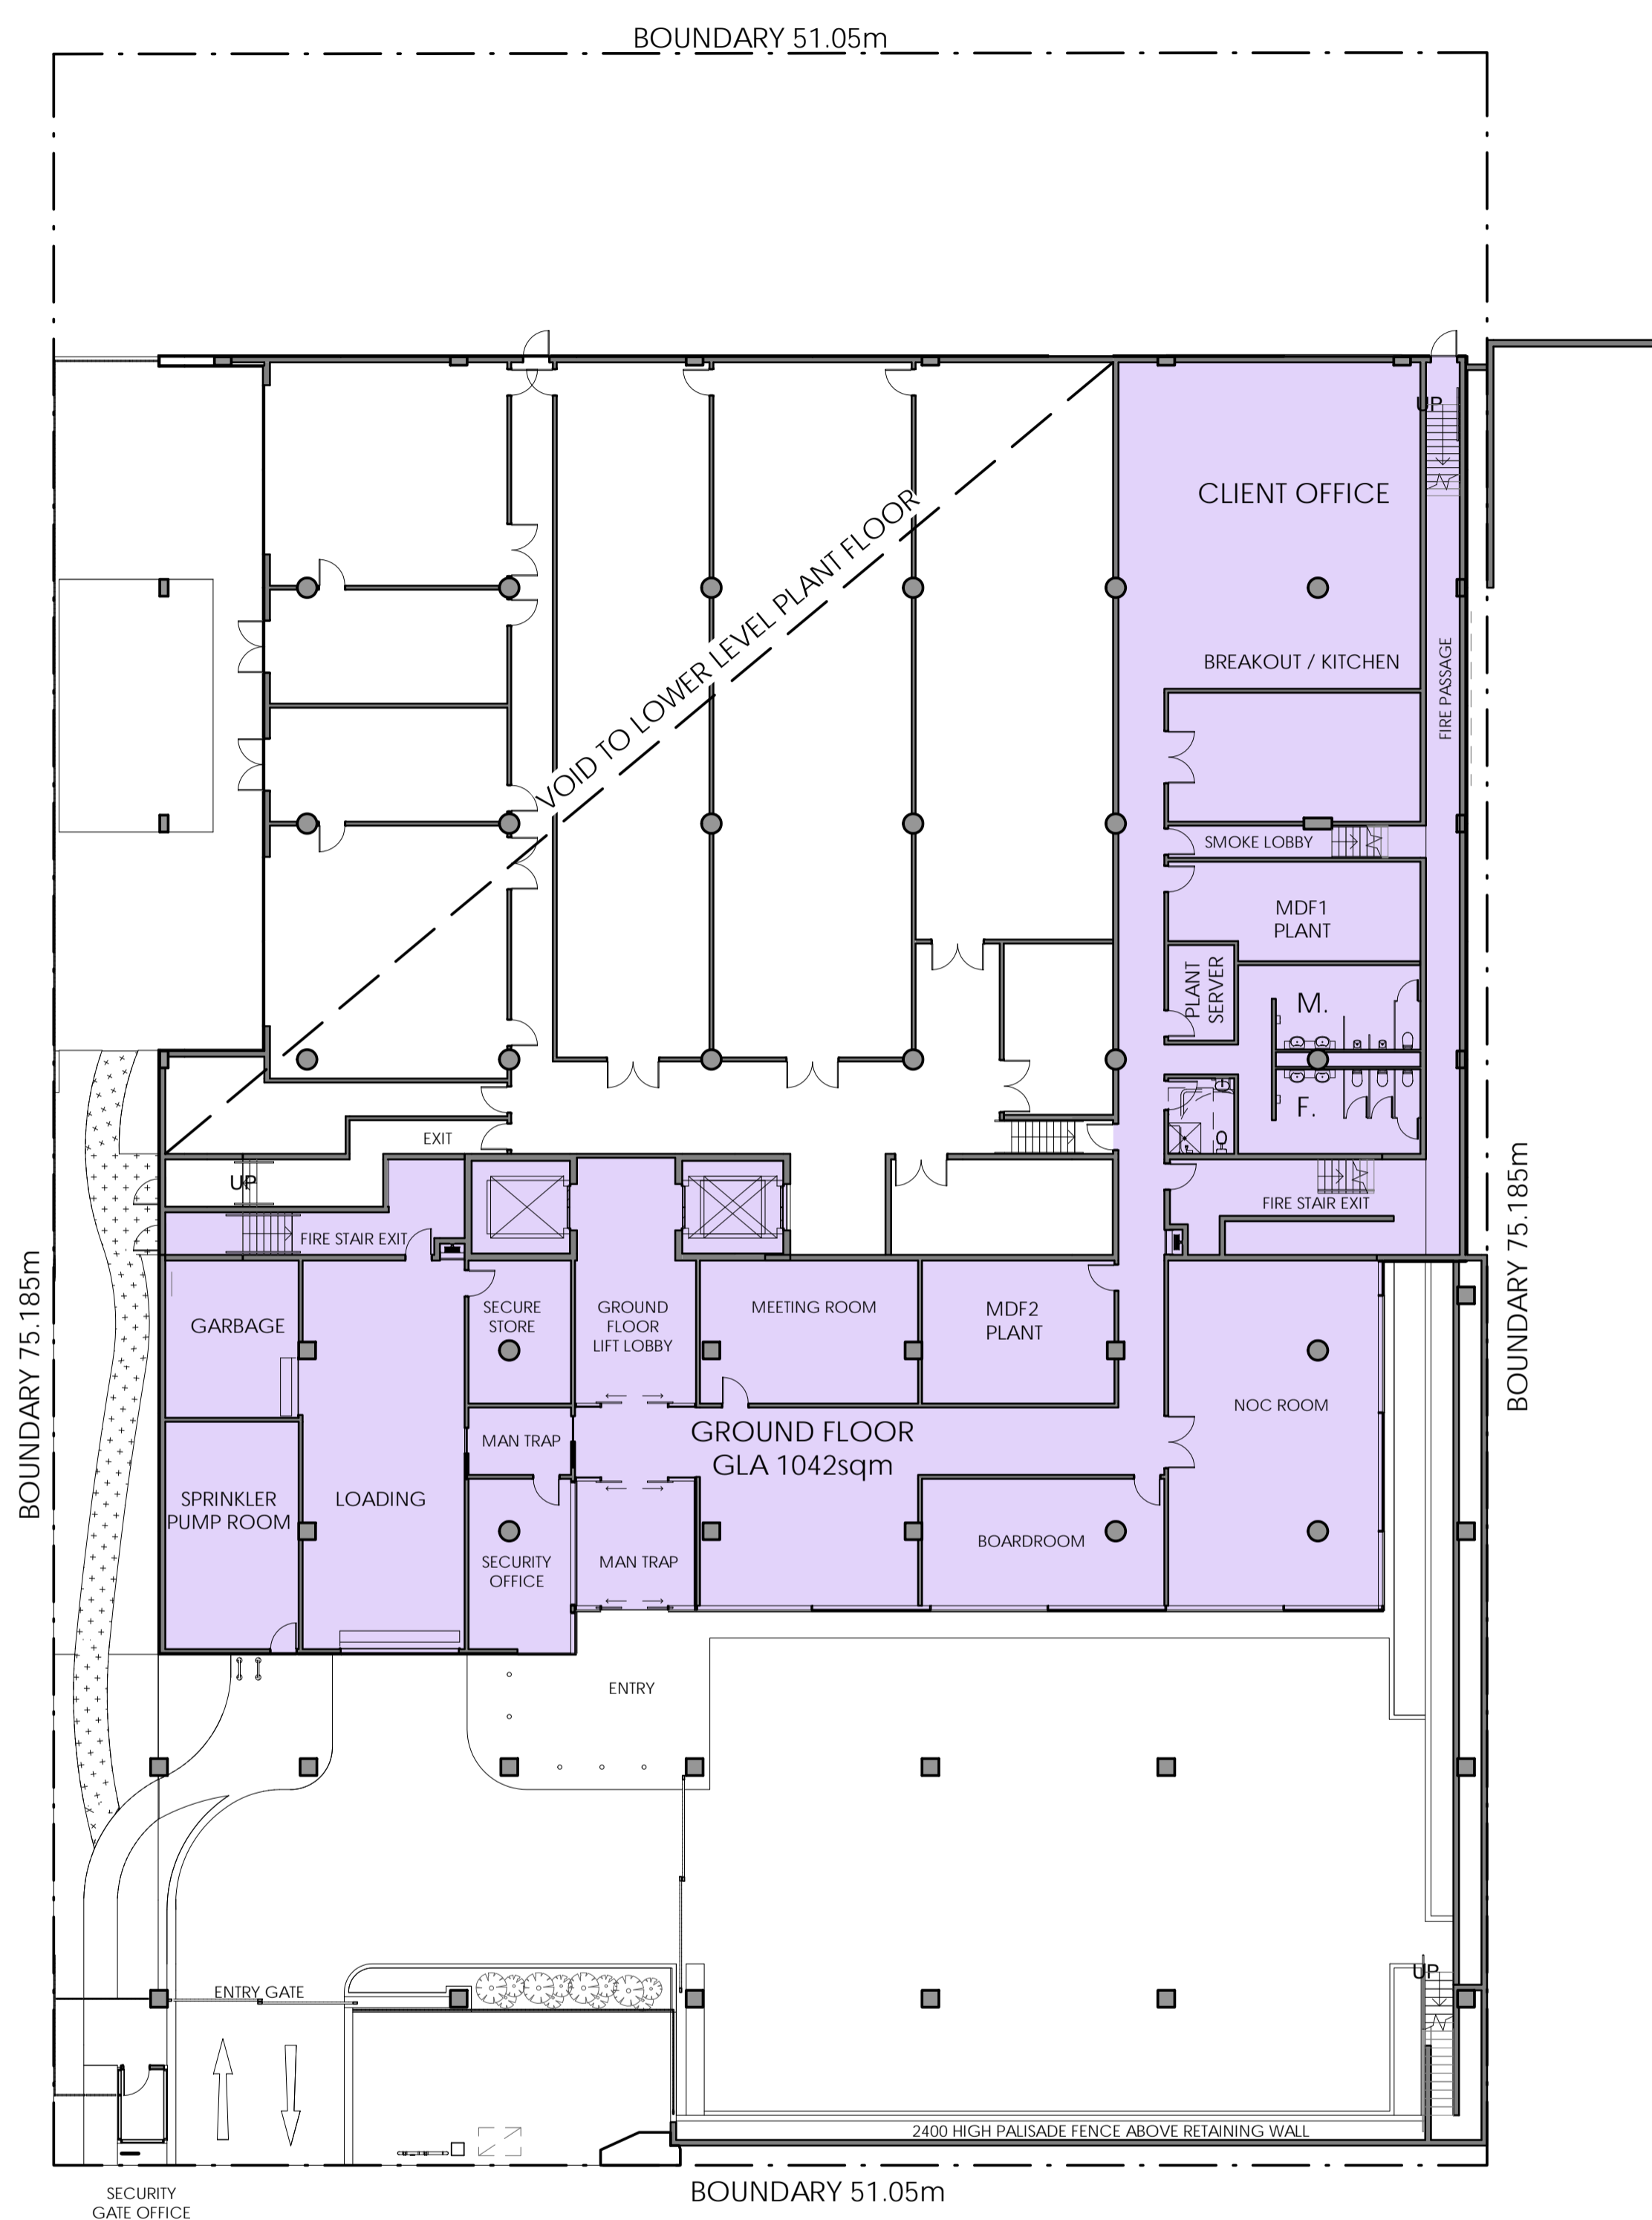

2 GROUND FLOOR GLA PLAN
Scale: 1 : 200

GLA SCHEDULE

LOWER GROUND FLOOR	947sqm
GROUND FLOOR	1042sqm
FIRST FLOOR	2803sqm
SECOND FLOOR	2803sqm
THIRD FLOOR	2781sqm
FOURTH FLOOR	2781sqm
ROOF PLANT FLOOR	841sqm
TOTAL GLA	13998sqm


NOTE:
- AREA TAKEN FROM OUTSIDE FACE OF EXTERNAL WALL.

MEASUREMENT IN ACCORDANCE WITH PCA METHOD OF MEASUREMENT FOR GLA.


gore hill

Lindsay Bennelong

GLA LOWER & GROUND FLOOR

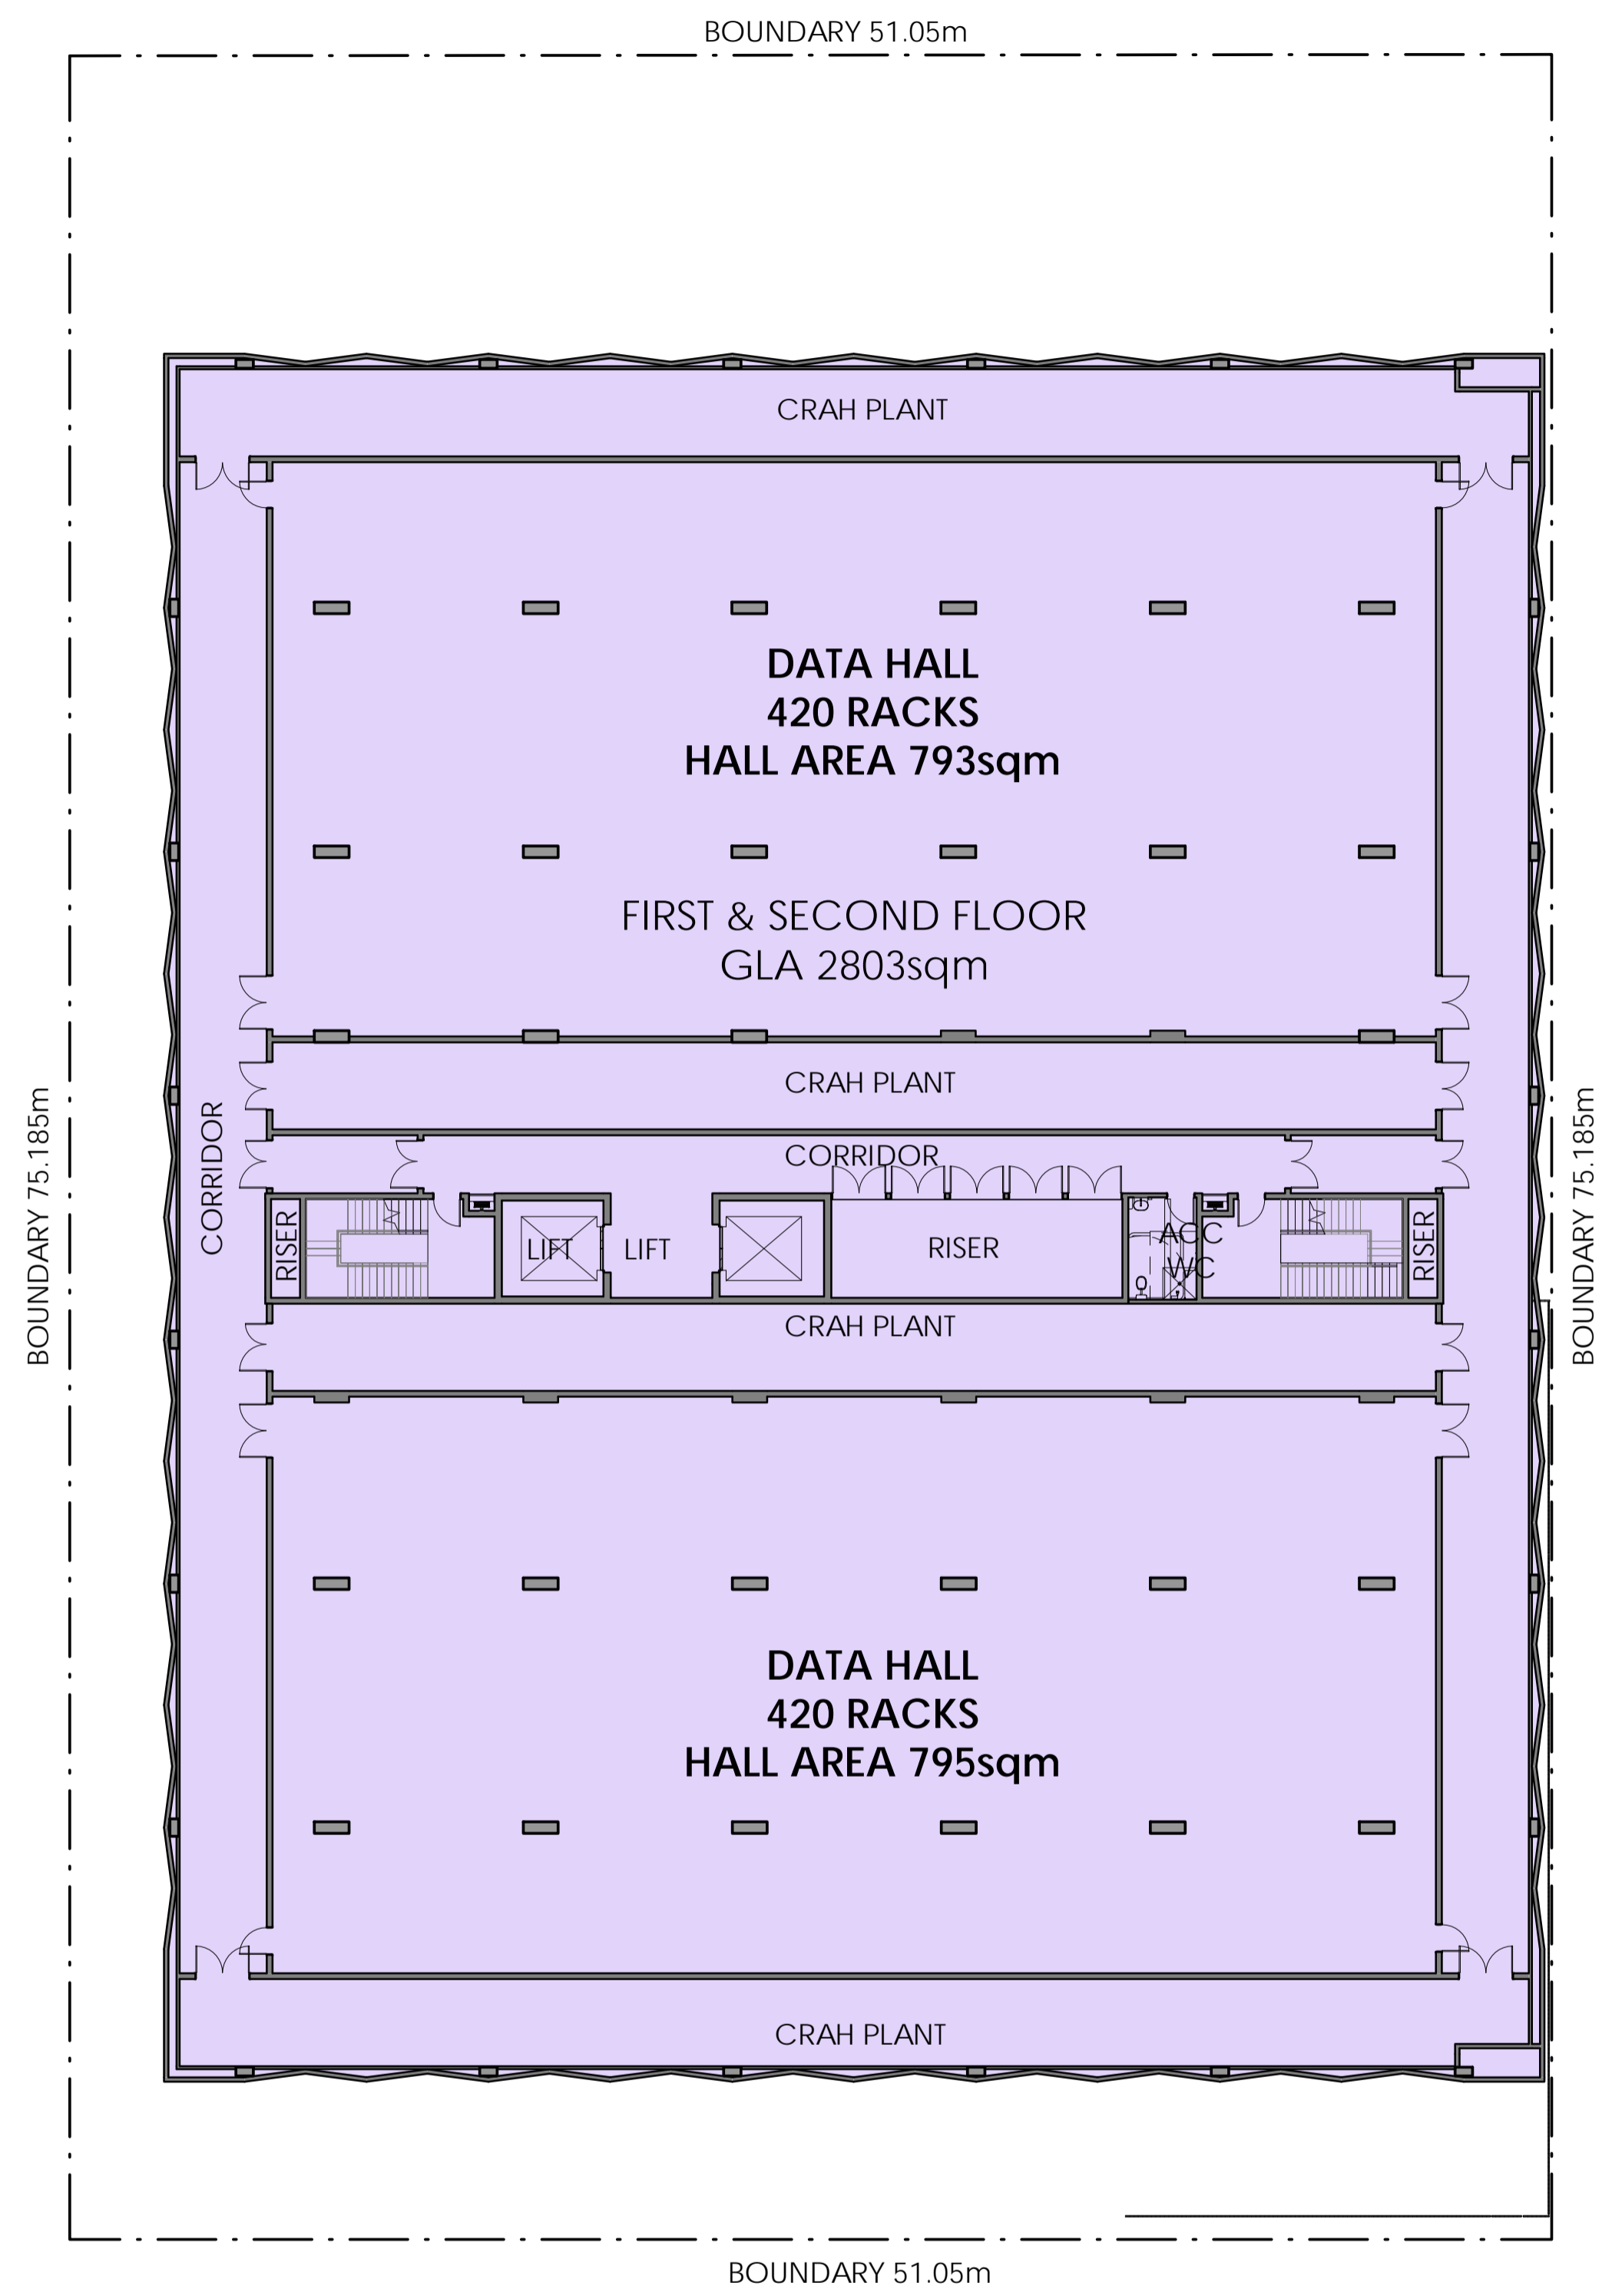

1 FIRST & SECOND FLOOR GLA PLAN
 Scale: 1:200

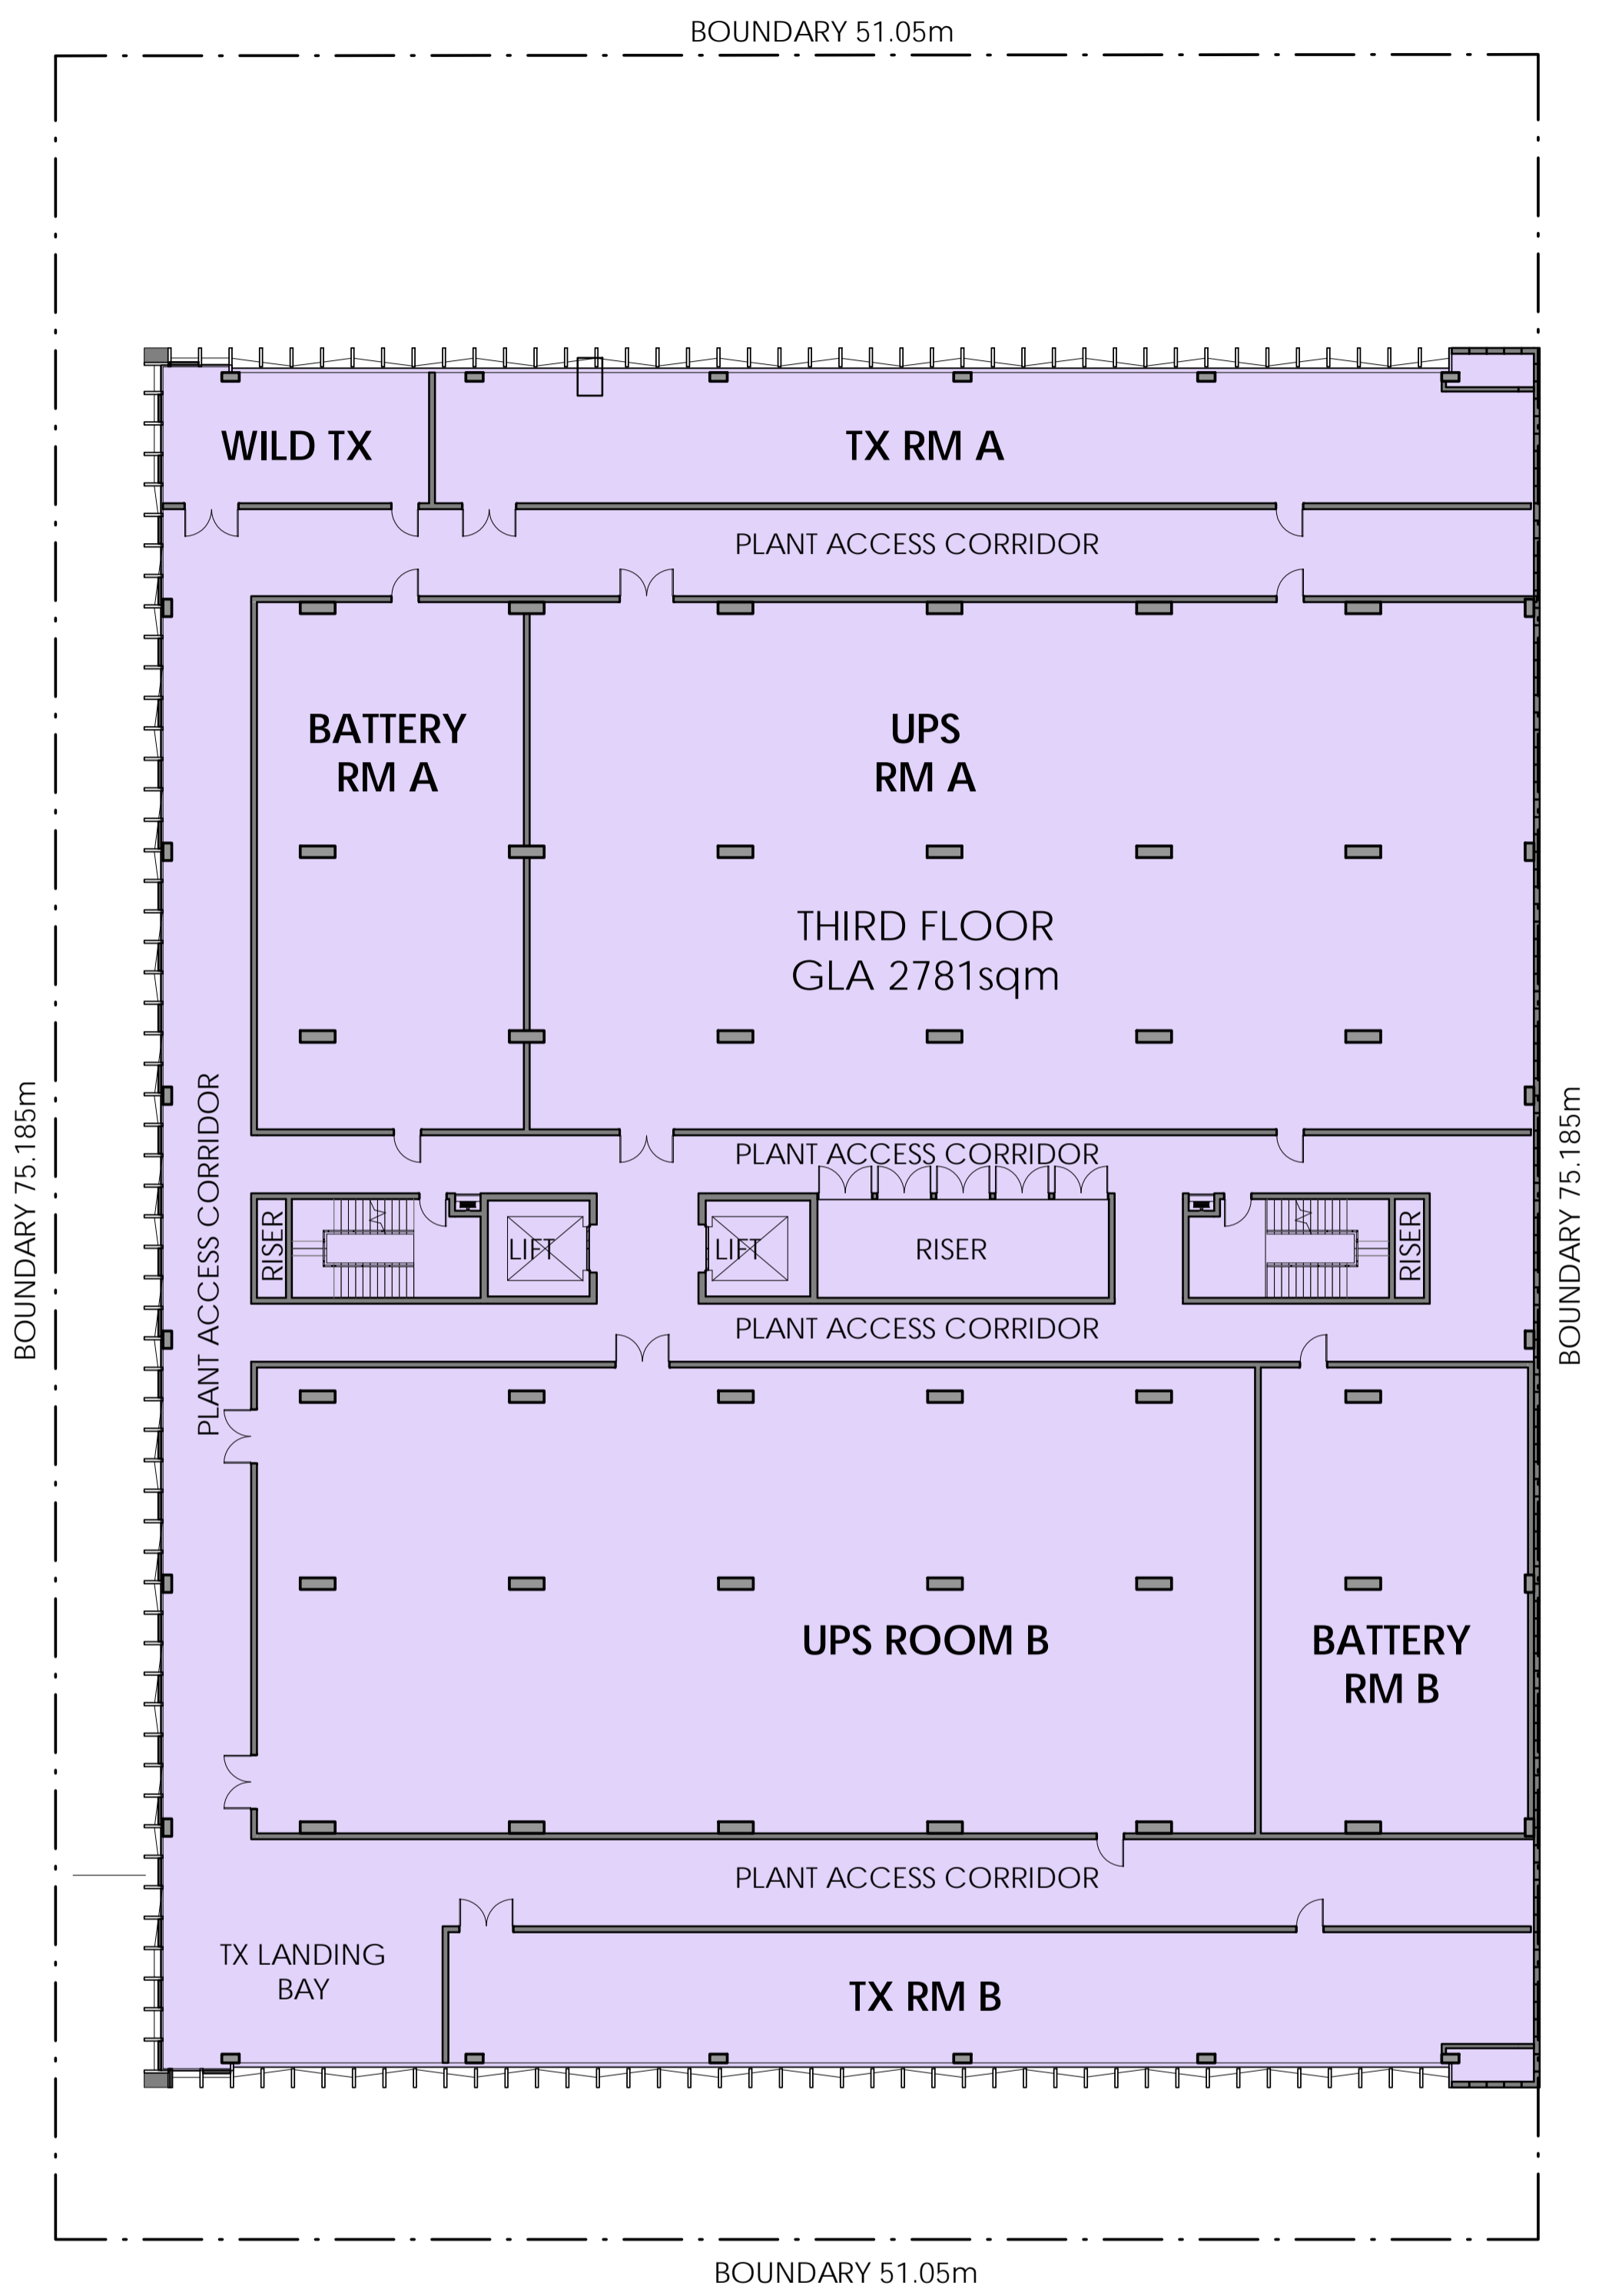

2 THIRD FLOOR GLA
 Scale: 1:200


GLA SCHEDULE

LOWER GROUND FLOOR	947sqm
GROUND FLOOR	1042sqm
FIRST FLOOR	2803sqm
SECOND FLOOR	2803sqm
THIRD FLOOR	2781sqm
FOURTH FLOOR	2781sqm
ROOF PLANT FLOOR	841sqm
TOTAL GLA	13998sqm


NOTE:
 - AREA TAKEN FROM OUTSIDE FACE OF EXTERNAL WALL.

MEASUREMENT IN ACCORDANCE WITH PCA METHOD OF MEASUREMENT FOR GLA.

gore hill
Lindsay Bennelong
 GLA FIRST, SECOND FLOOR & THIRD FLOOR PLAN

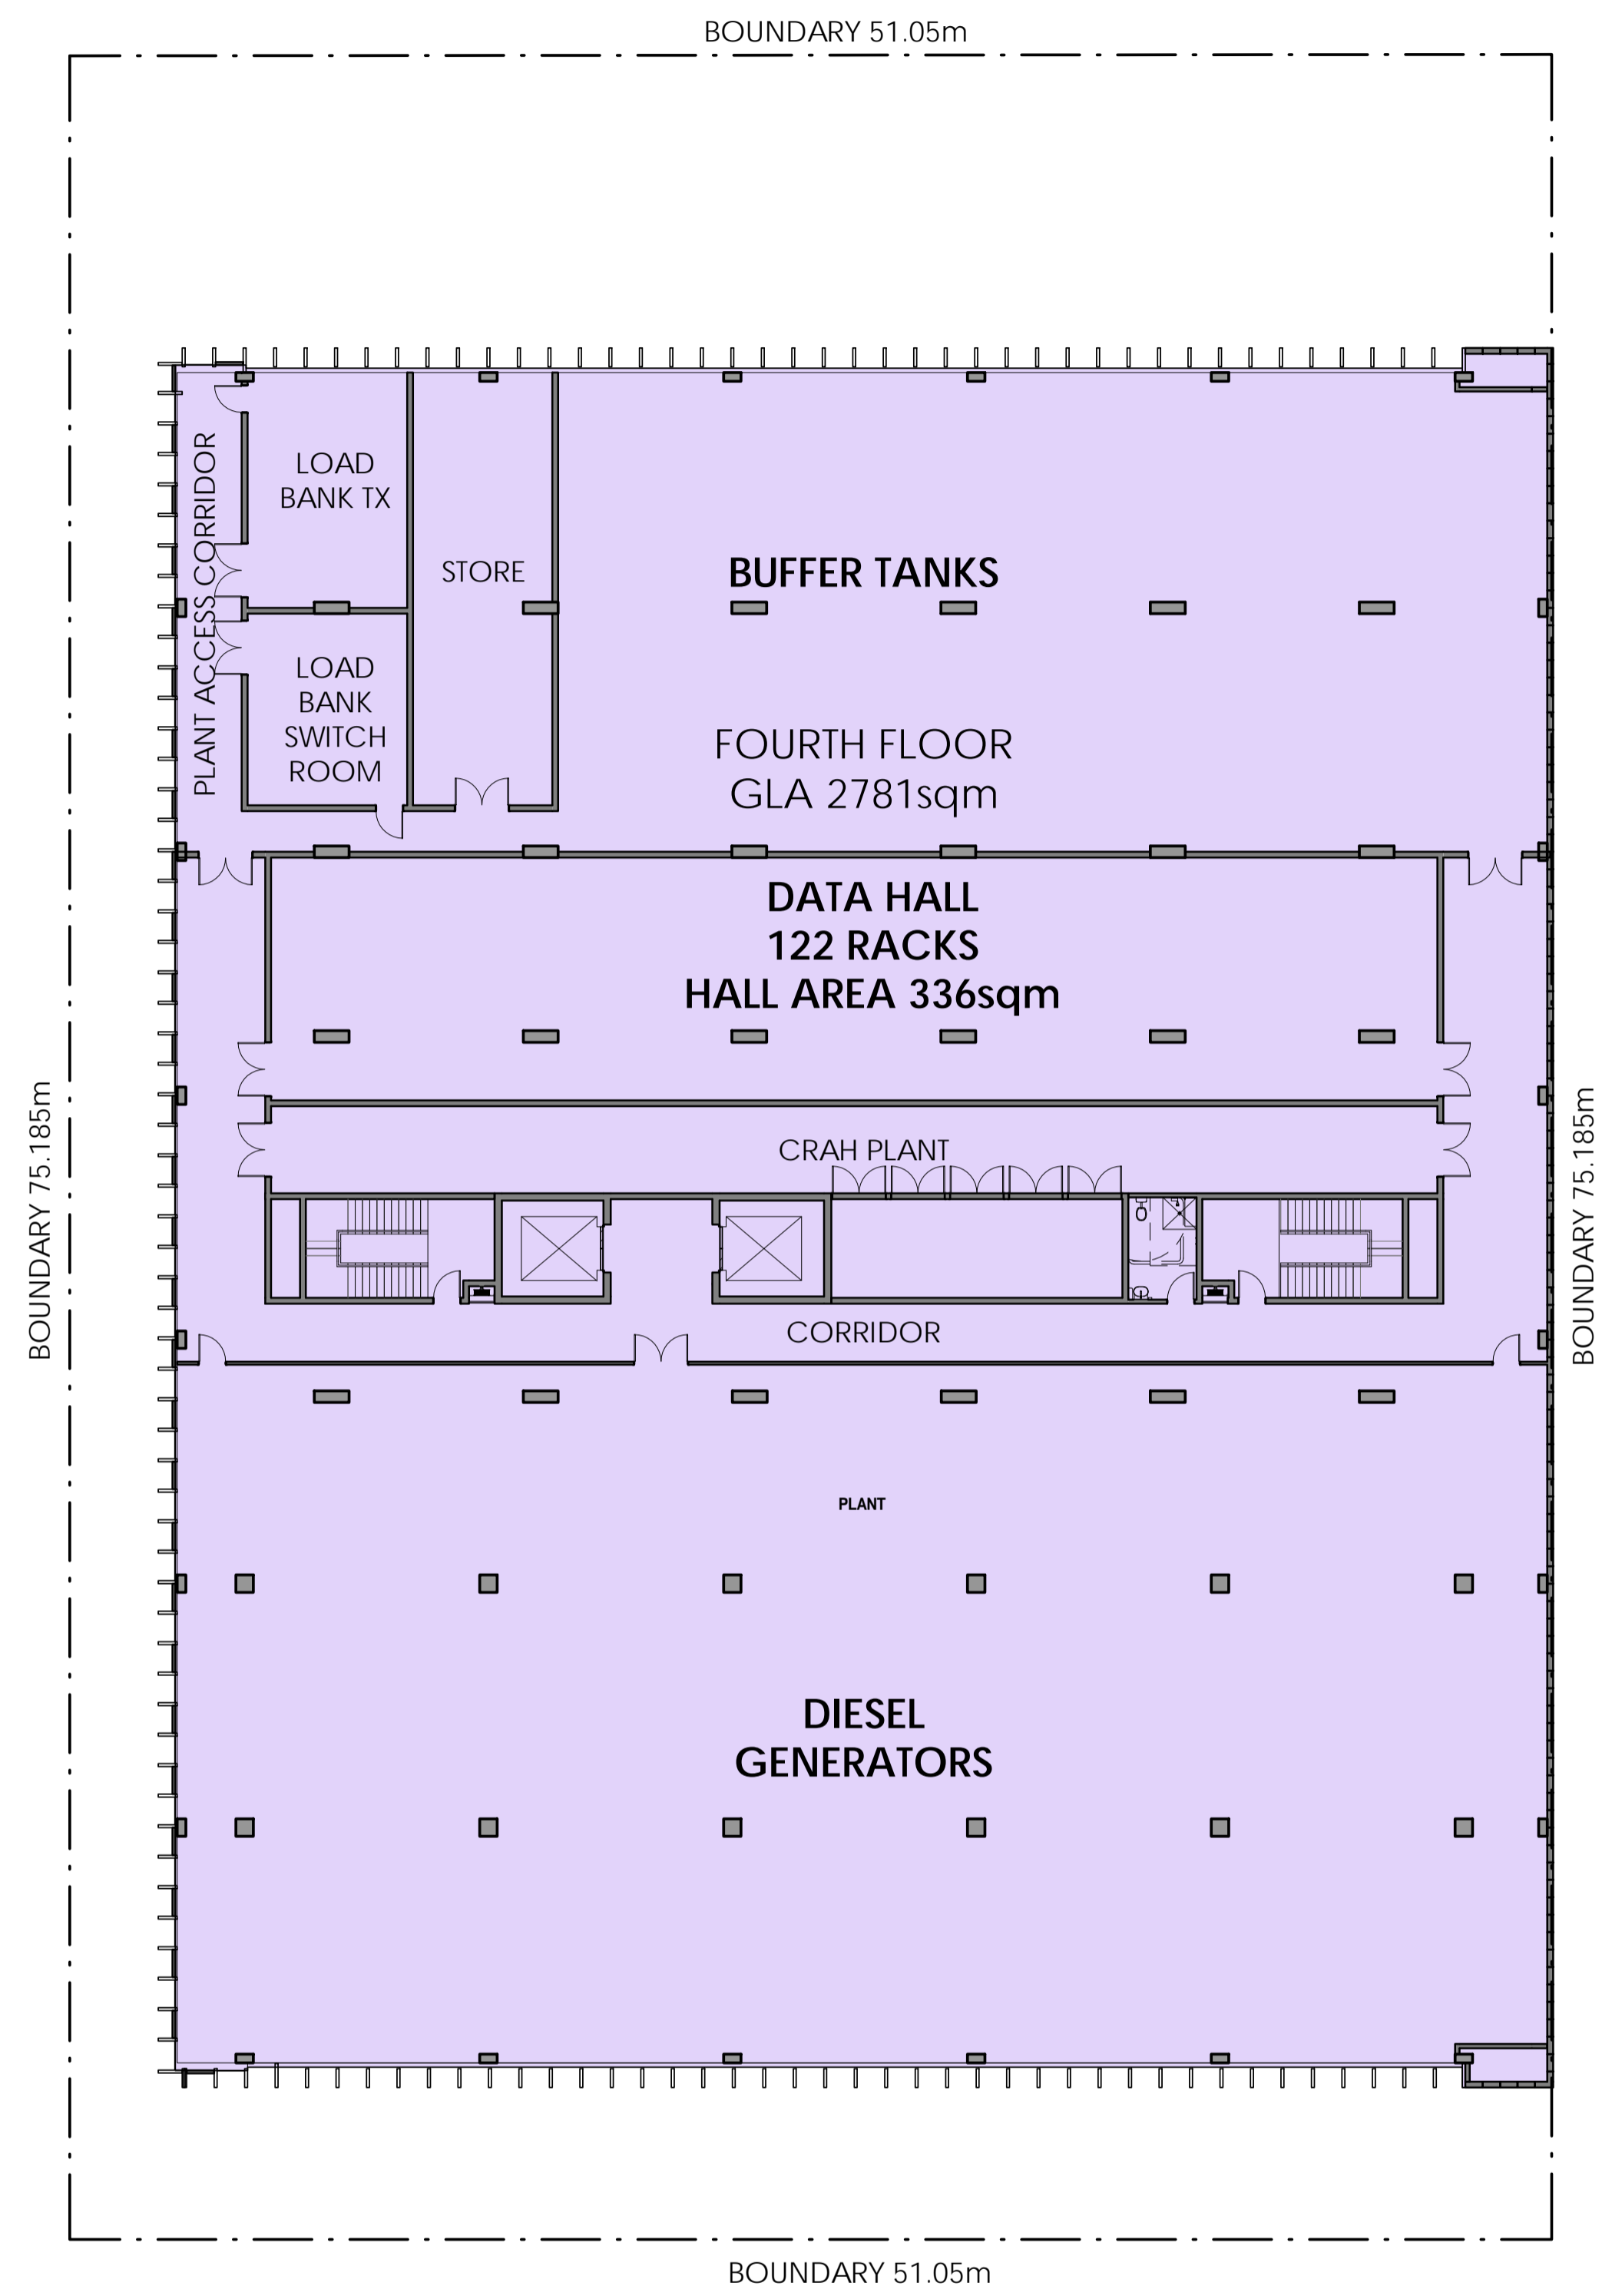

1 FOURTH FLOOR GLA
DA2150 Scale: 1 : 200

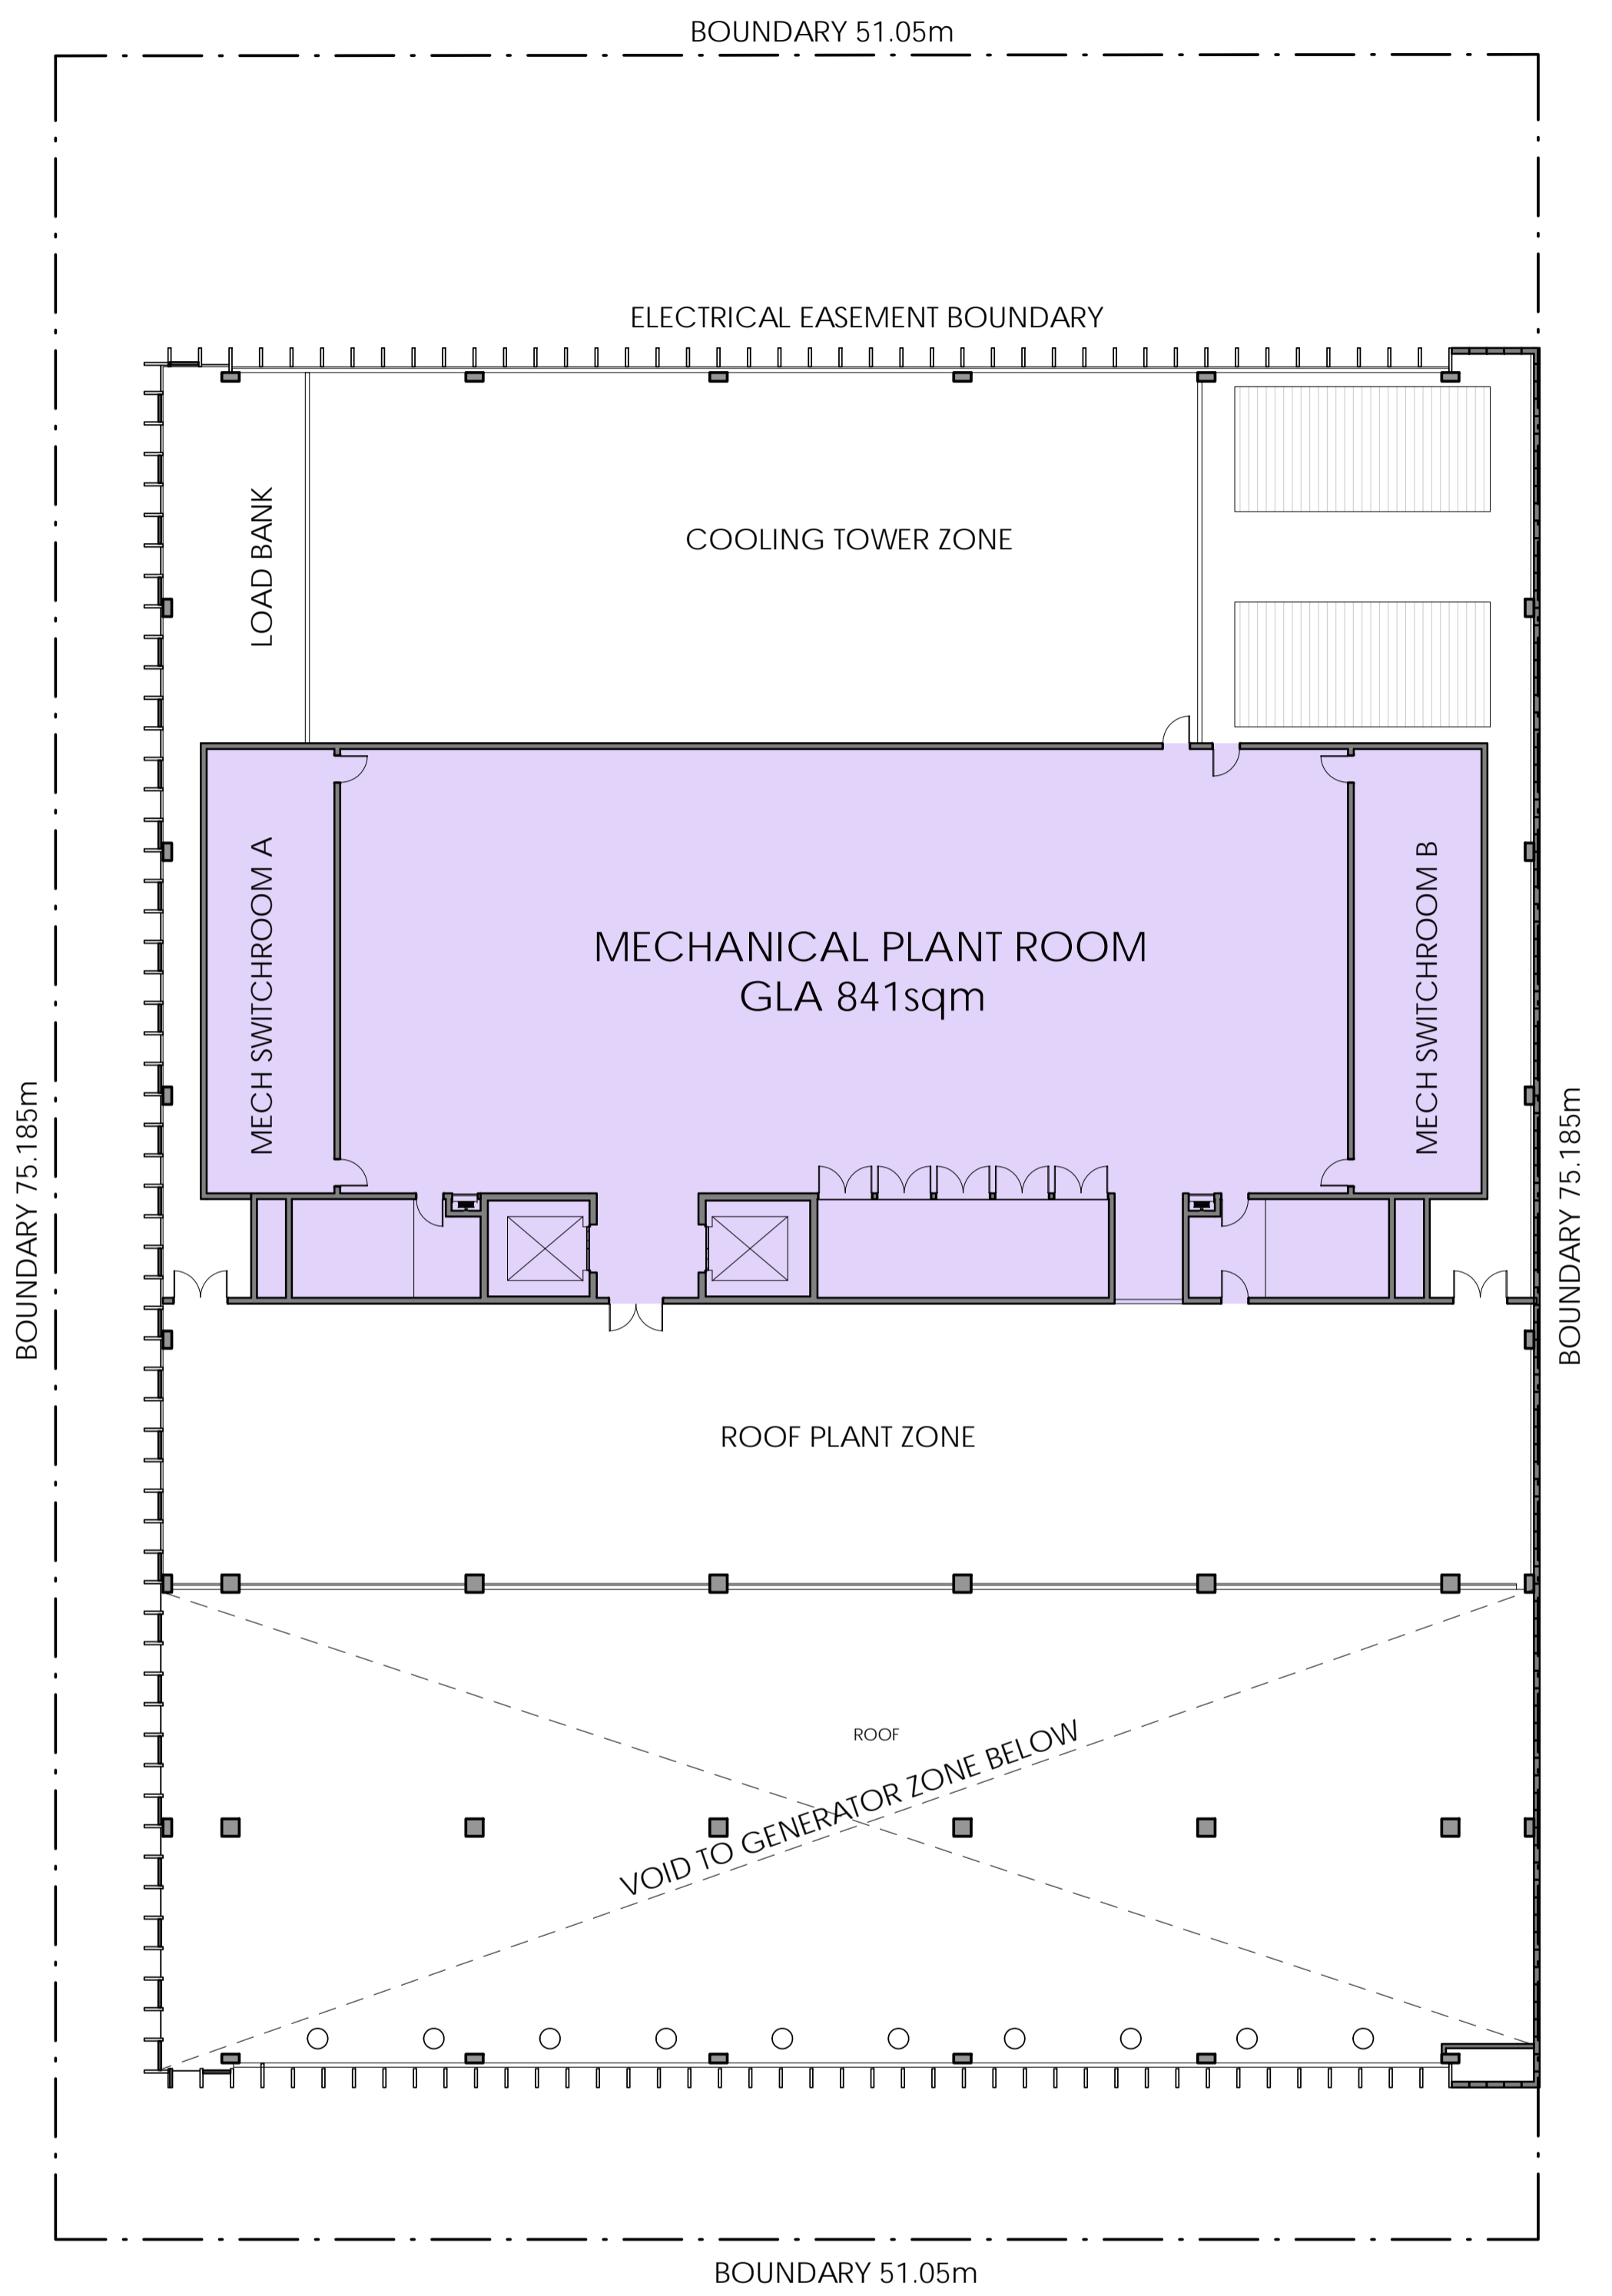

2 ROOF PLANT FLOOR GLA
DA2150 Scale: 1 : 200

GLA SCHEDULE

LOWER GROUND FLOOR	947sqm
GROUND FLOOR	1042sqm
FIRST FLOOR	2803sqm
SECOND FLOOR	2803sqm
THIRD FLOOR	2781sqm
FOURTH FLOOR	2781sqm
ROOF PLANT FLOOR	841sqm
TOTAL GLA	13998sqm

NOTE:
- AREA TAKEN FROM OUTSIDE FACE OF EXTERNAL WALL.

MEASUREMENT IN ACCORDANCE WITH PCA METHOD OF MEASUREMENT FOR GLA.